


STAGE I DIVERSION
JUNE 2014 TO JULY 2017



STAGE II DIVERSION
AUGUST 2017 TO OCTOBER 2019

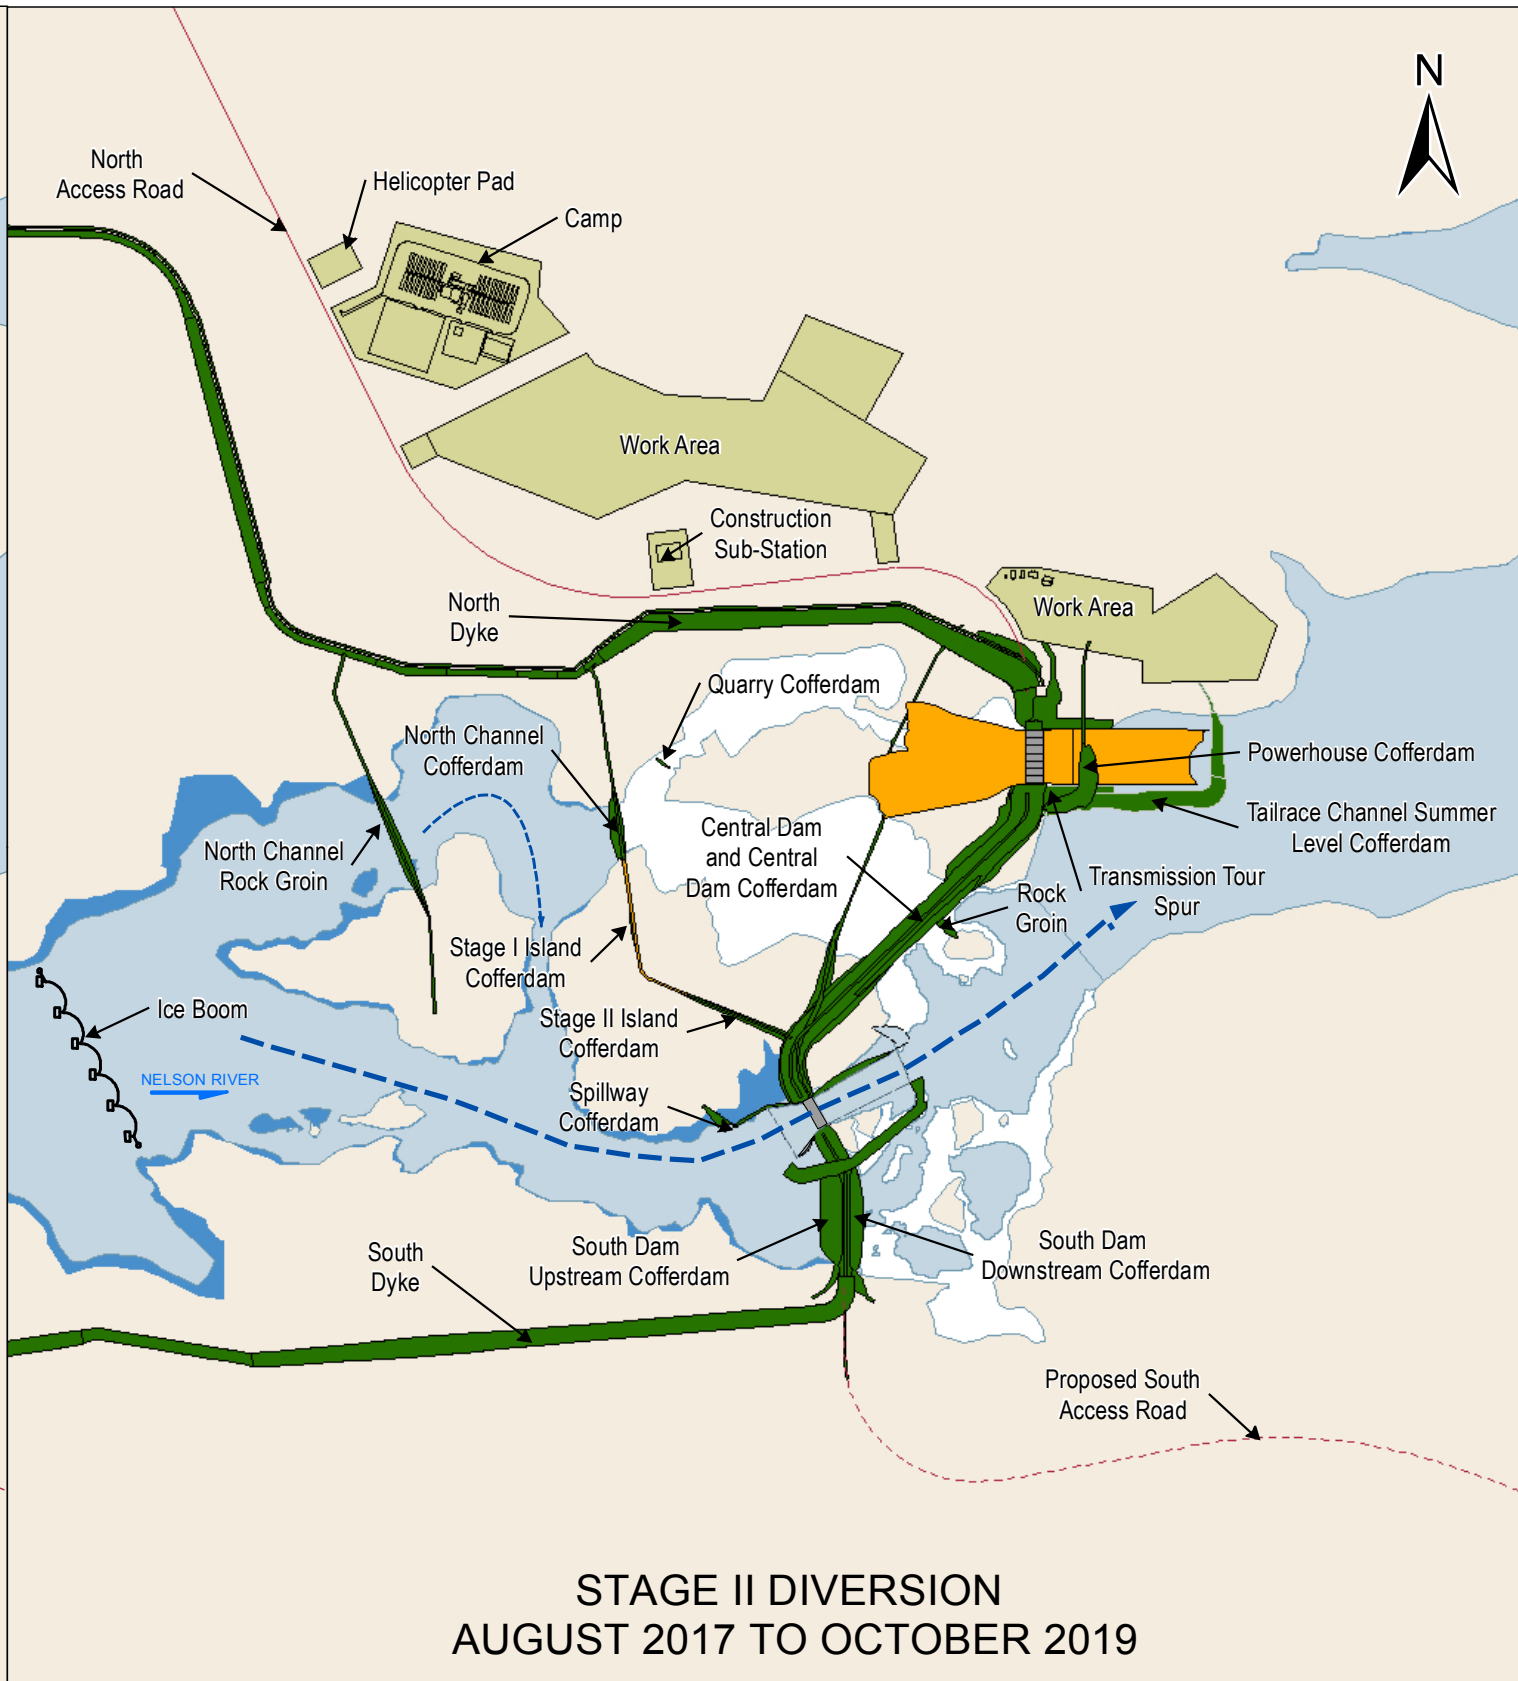

DATA SOURCE: Manitoba Hydro; Government of Manitoba; Government of Canada; KGS Acres Ltd.; Manitoba Hydro - Water Resource Engineering		
CREATED BY: Manitoba Hydro - Hydro Power Planning - GIS & Special Studies		
COORDINATE SYSTEM: UTM NAD 1983 Z15N	DATE CREATED: 13-FEB-12	REVISION DATE: 13-JUN-12
0 0.3 0.6 Kilometres 0 0.25 0.5 Miles	VERSION NO: 1.0	QA/QC: APPROVED

Legend		
Work Area and Construction Camp	Dewatered Area	Access Road
Earthfill Structure (Complete)	Existing Water Surface Area	Proposed Access Road
Bedrock Excavation Area	Flooded Area	
Concrete/Steel Structure		

**Stage I and II
River Diversion**

PD - 9