



G:\GIS_Project_Folder\0221-Hydro\63_Keeyask_Road\ArcMaps\KIP_Project_Site_150709.mxd - 7/24/2009 @ 11:51:52 AM


Figure 1.3-1

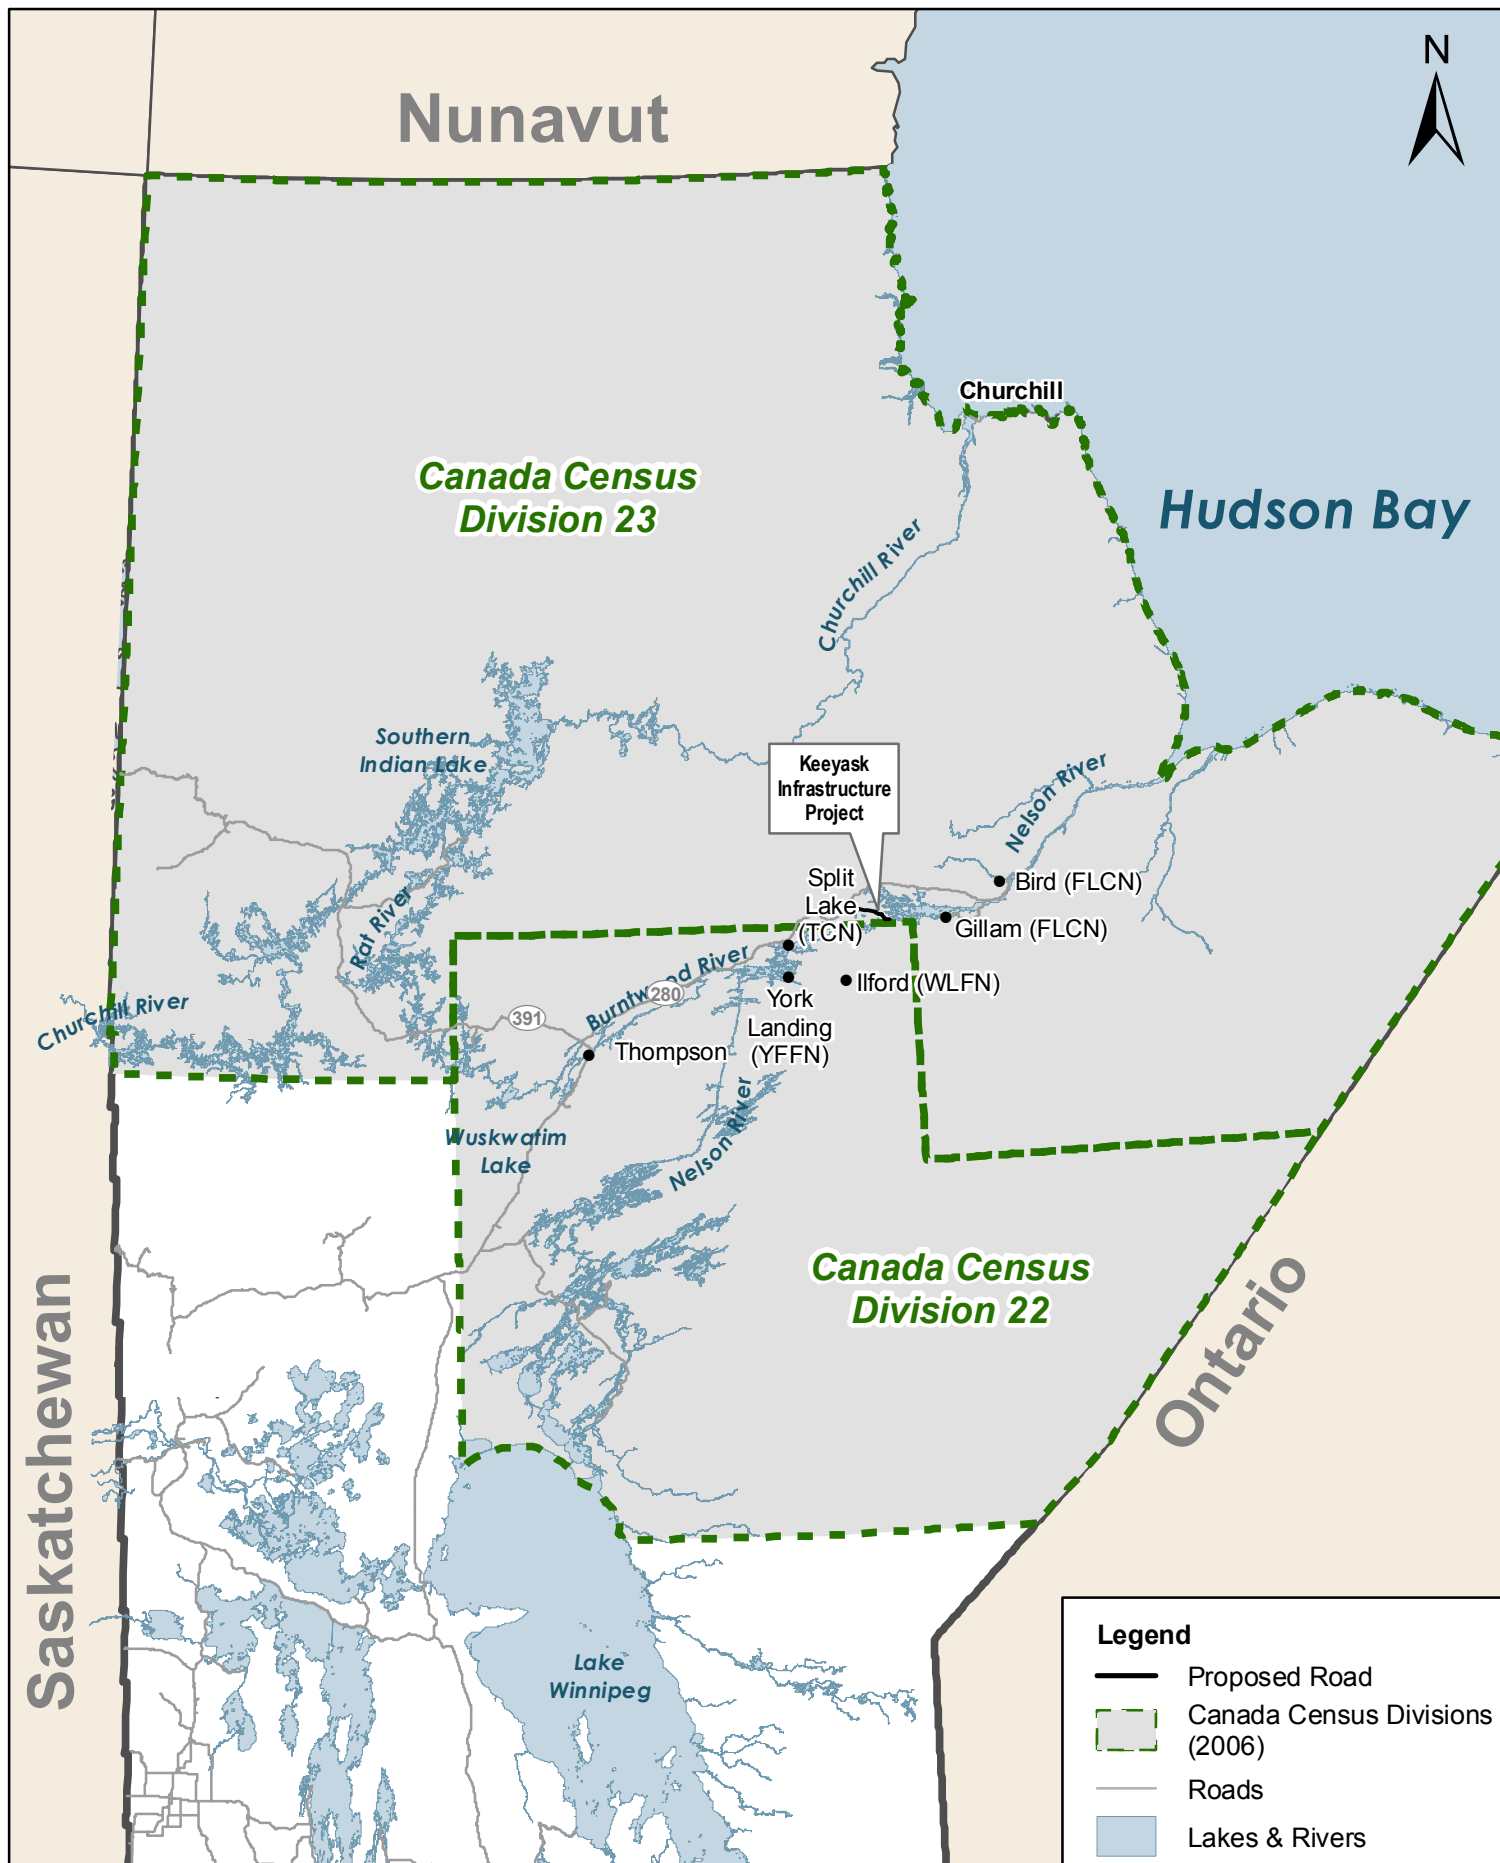


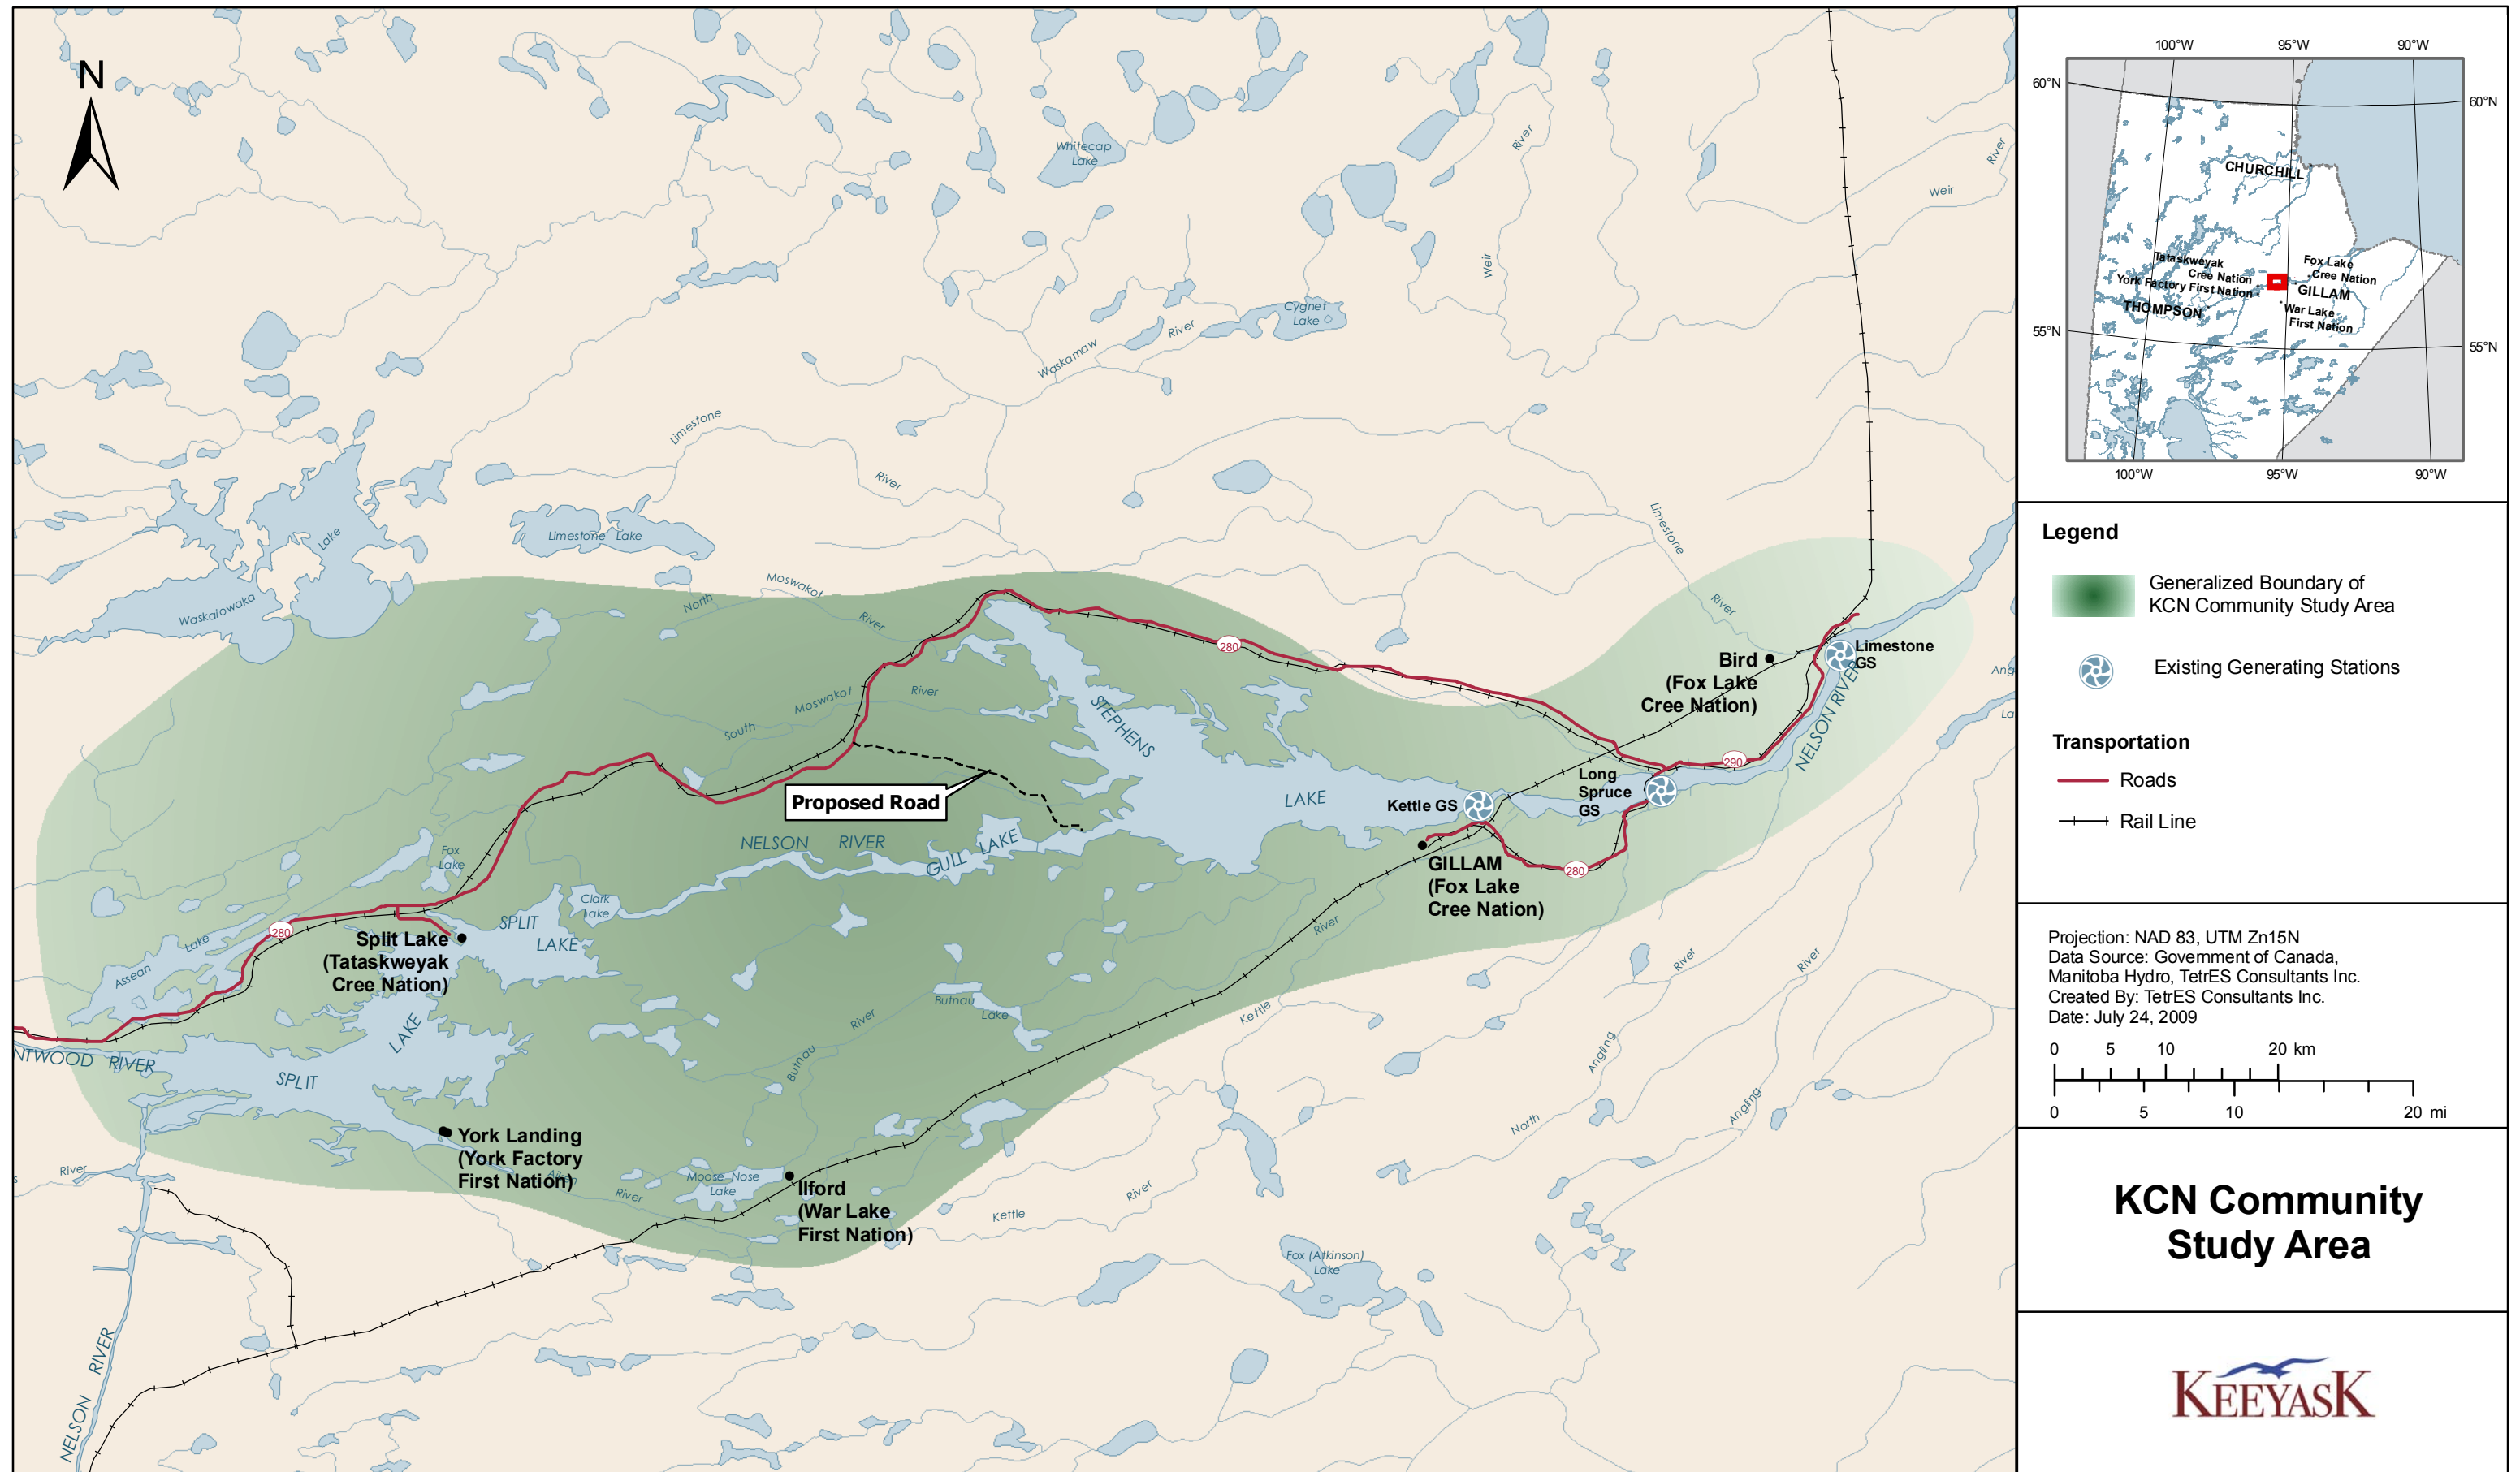

G:\GIS_Project_Folder\0221-Hydro\63_Keeyask_Road\ArcMaps\SE_KCN_StudyArea_220709.mxd - 7/24/2009 @ 11:56:32 AM

Figure 1.4-2

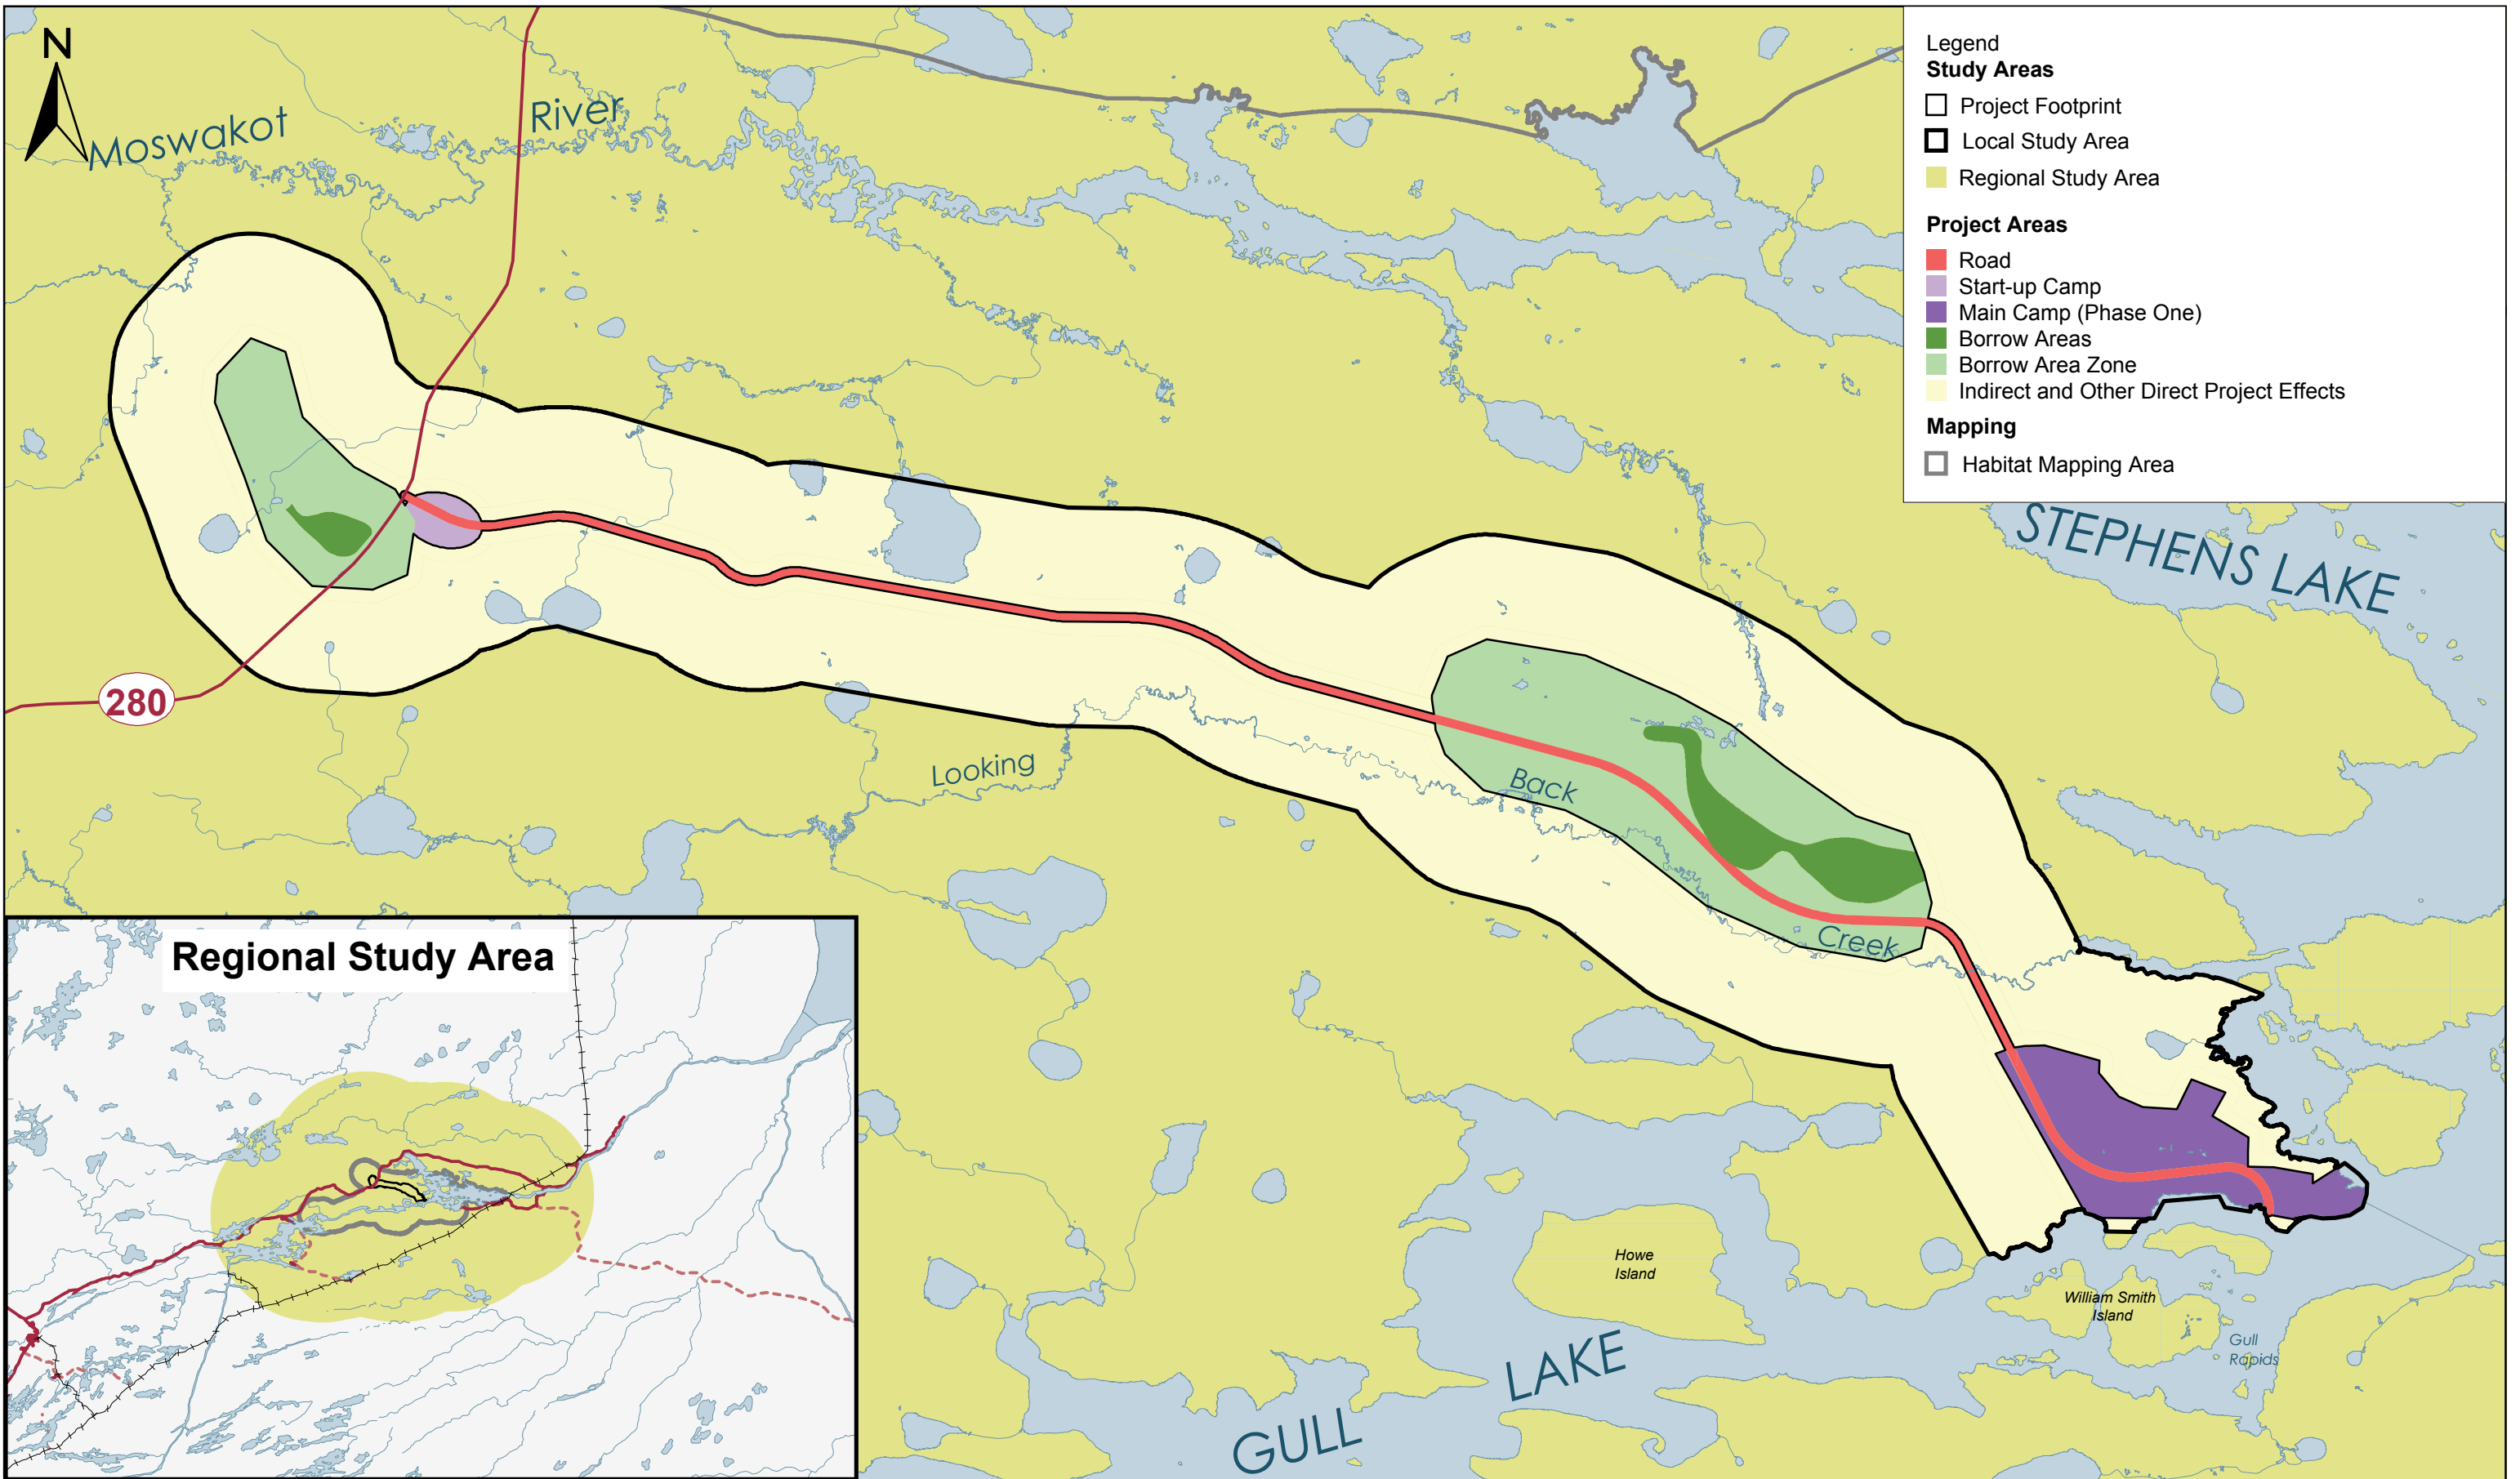

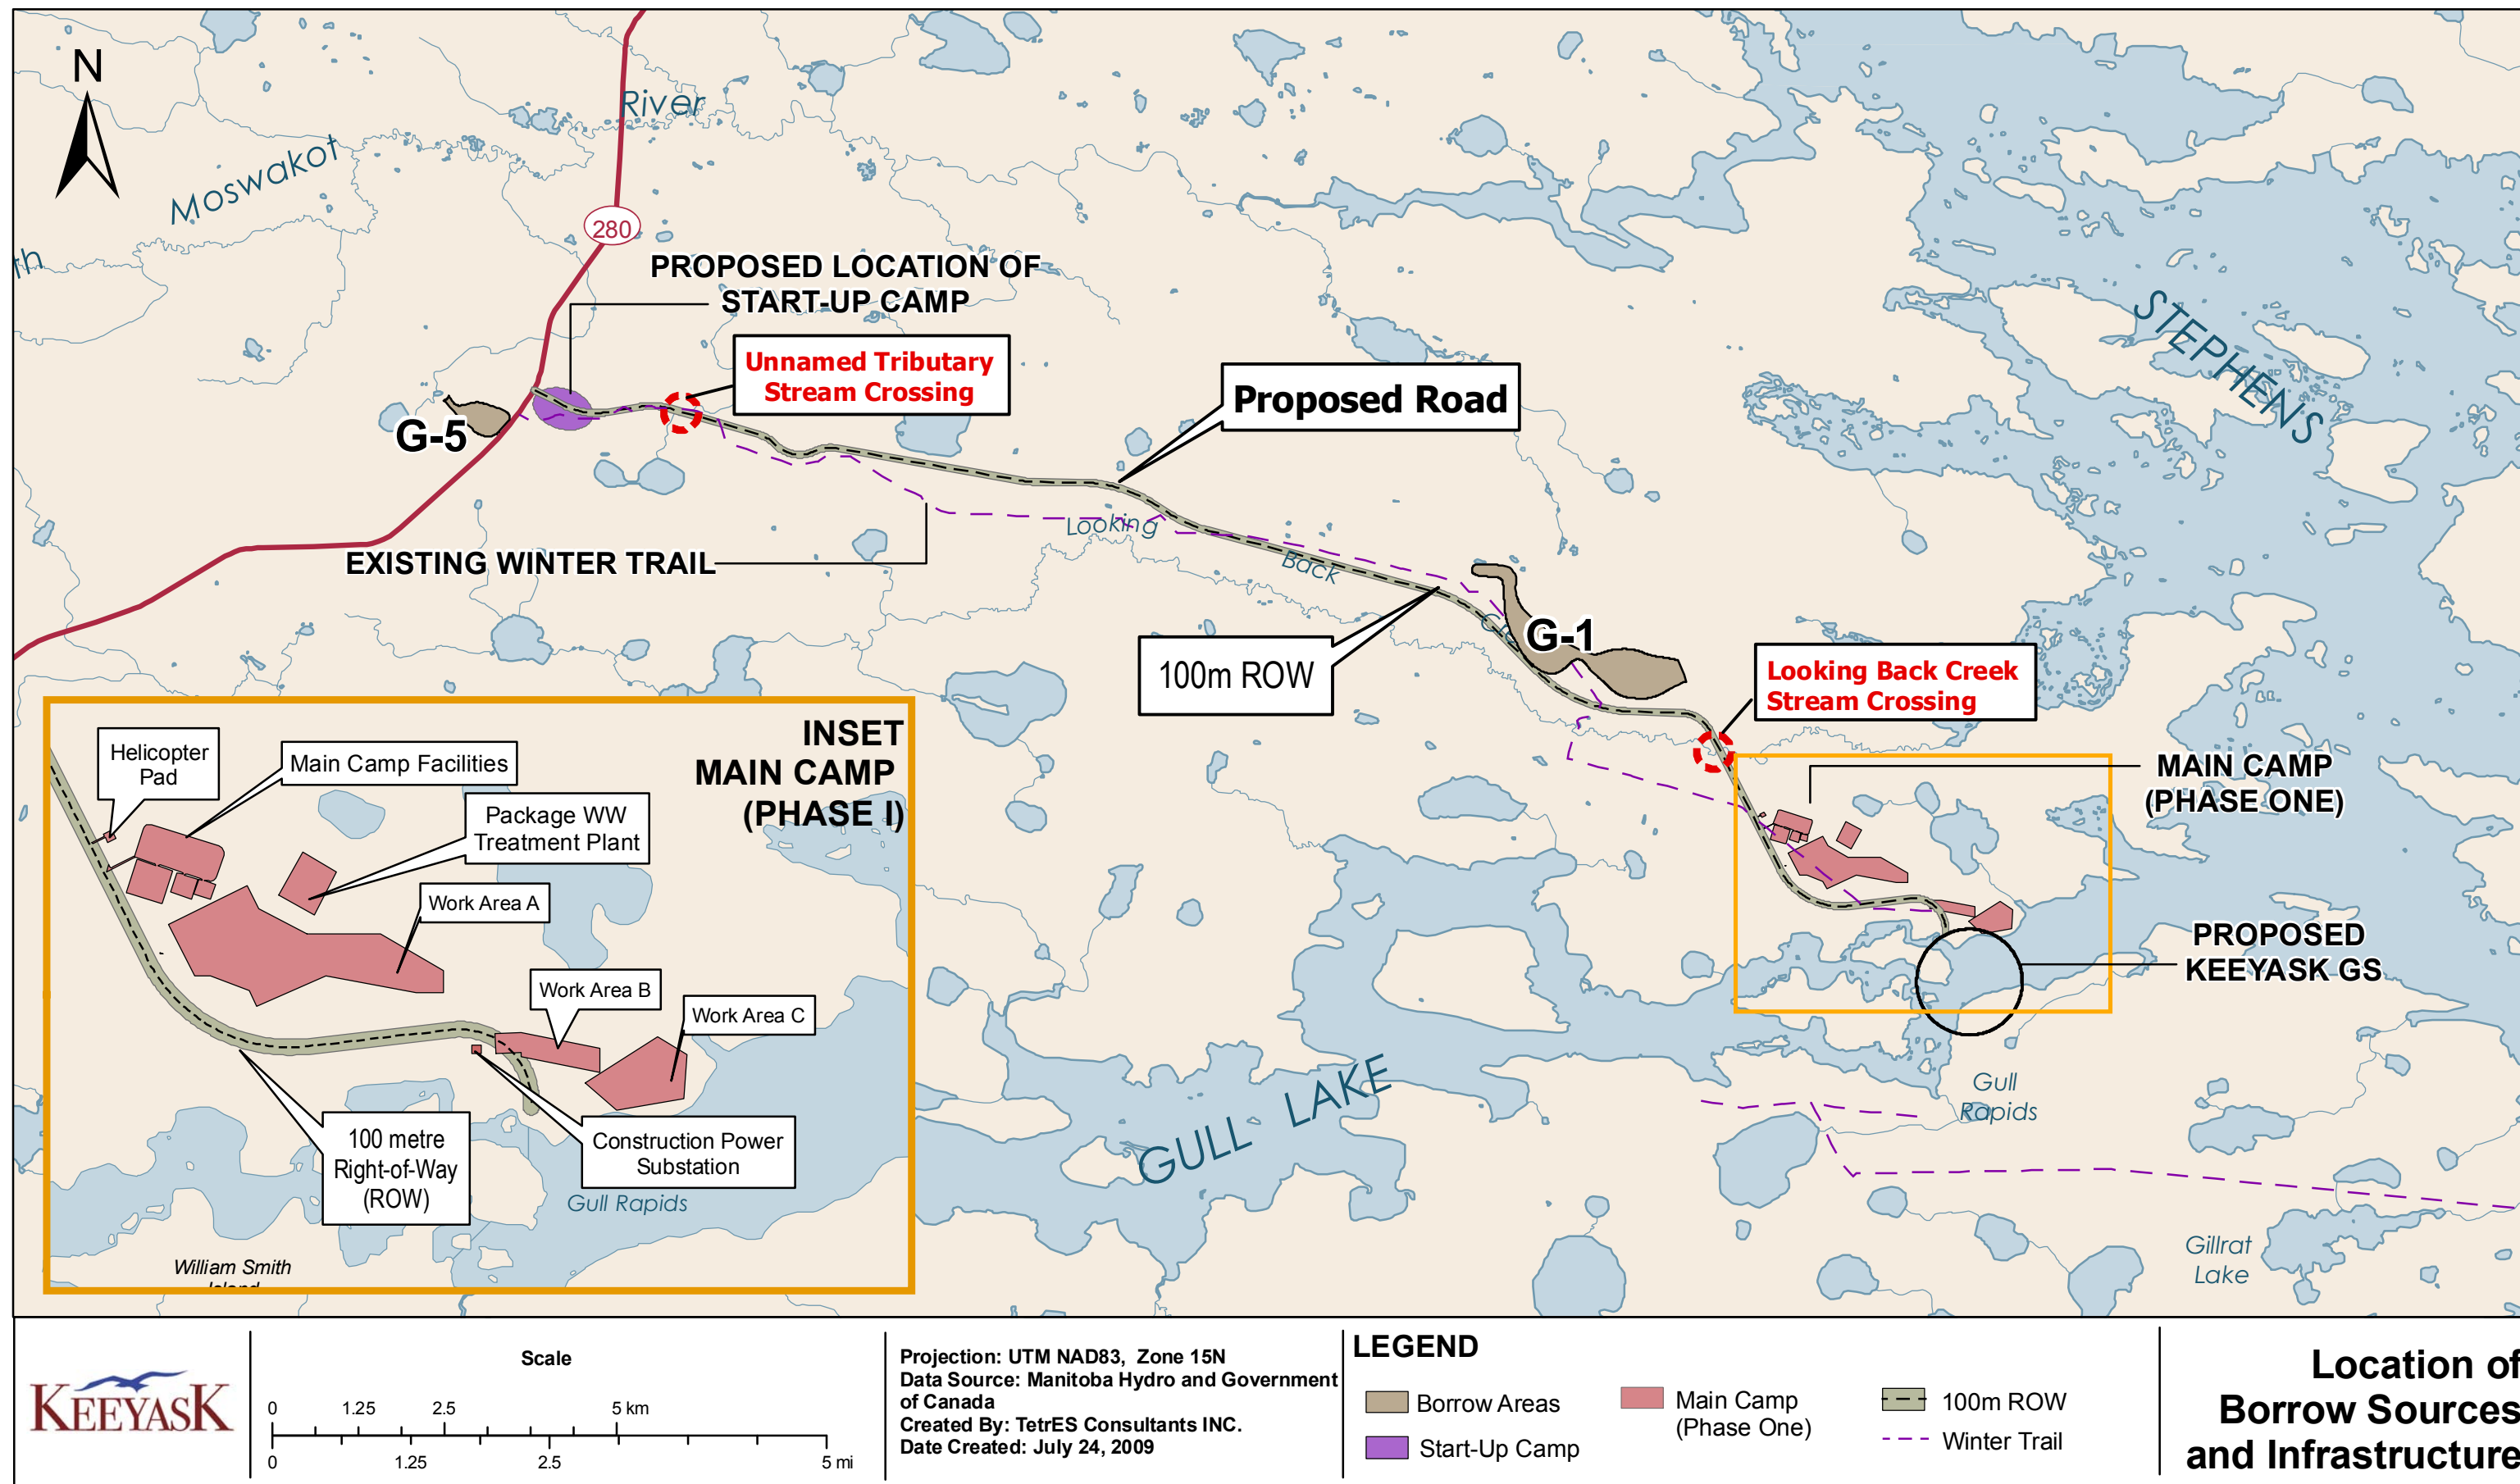

G:\GIS_Project_Folder\0221-Hydro\63_Keeyask_Road\ArcMaps\KIP_Borrow_Sources_220709.mxd - 7/24/2009 @ 12:18:00 PM

Figure 2.1-1



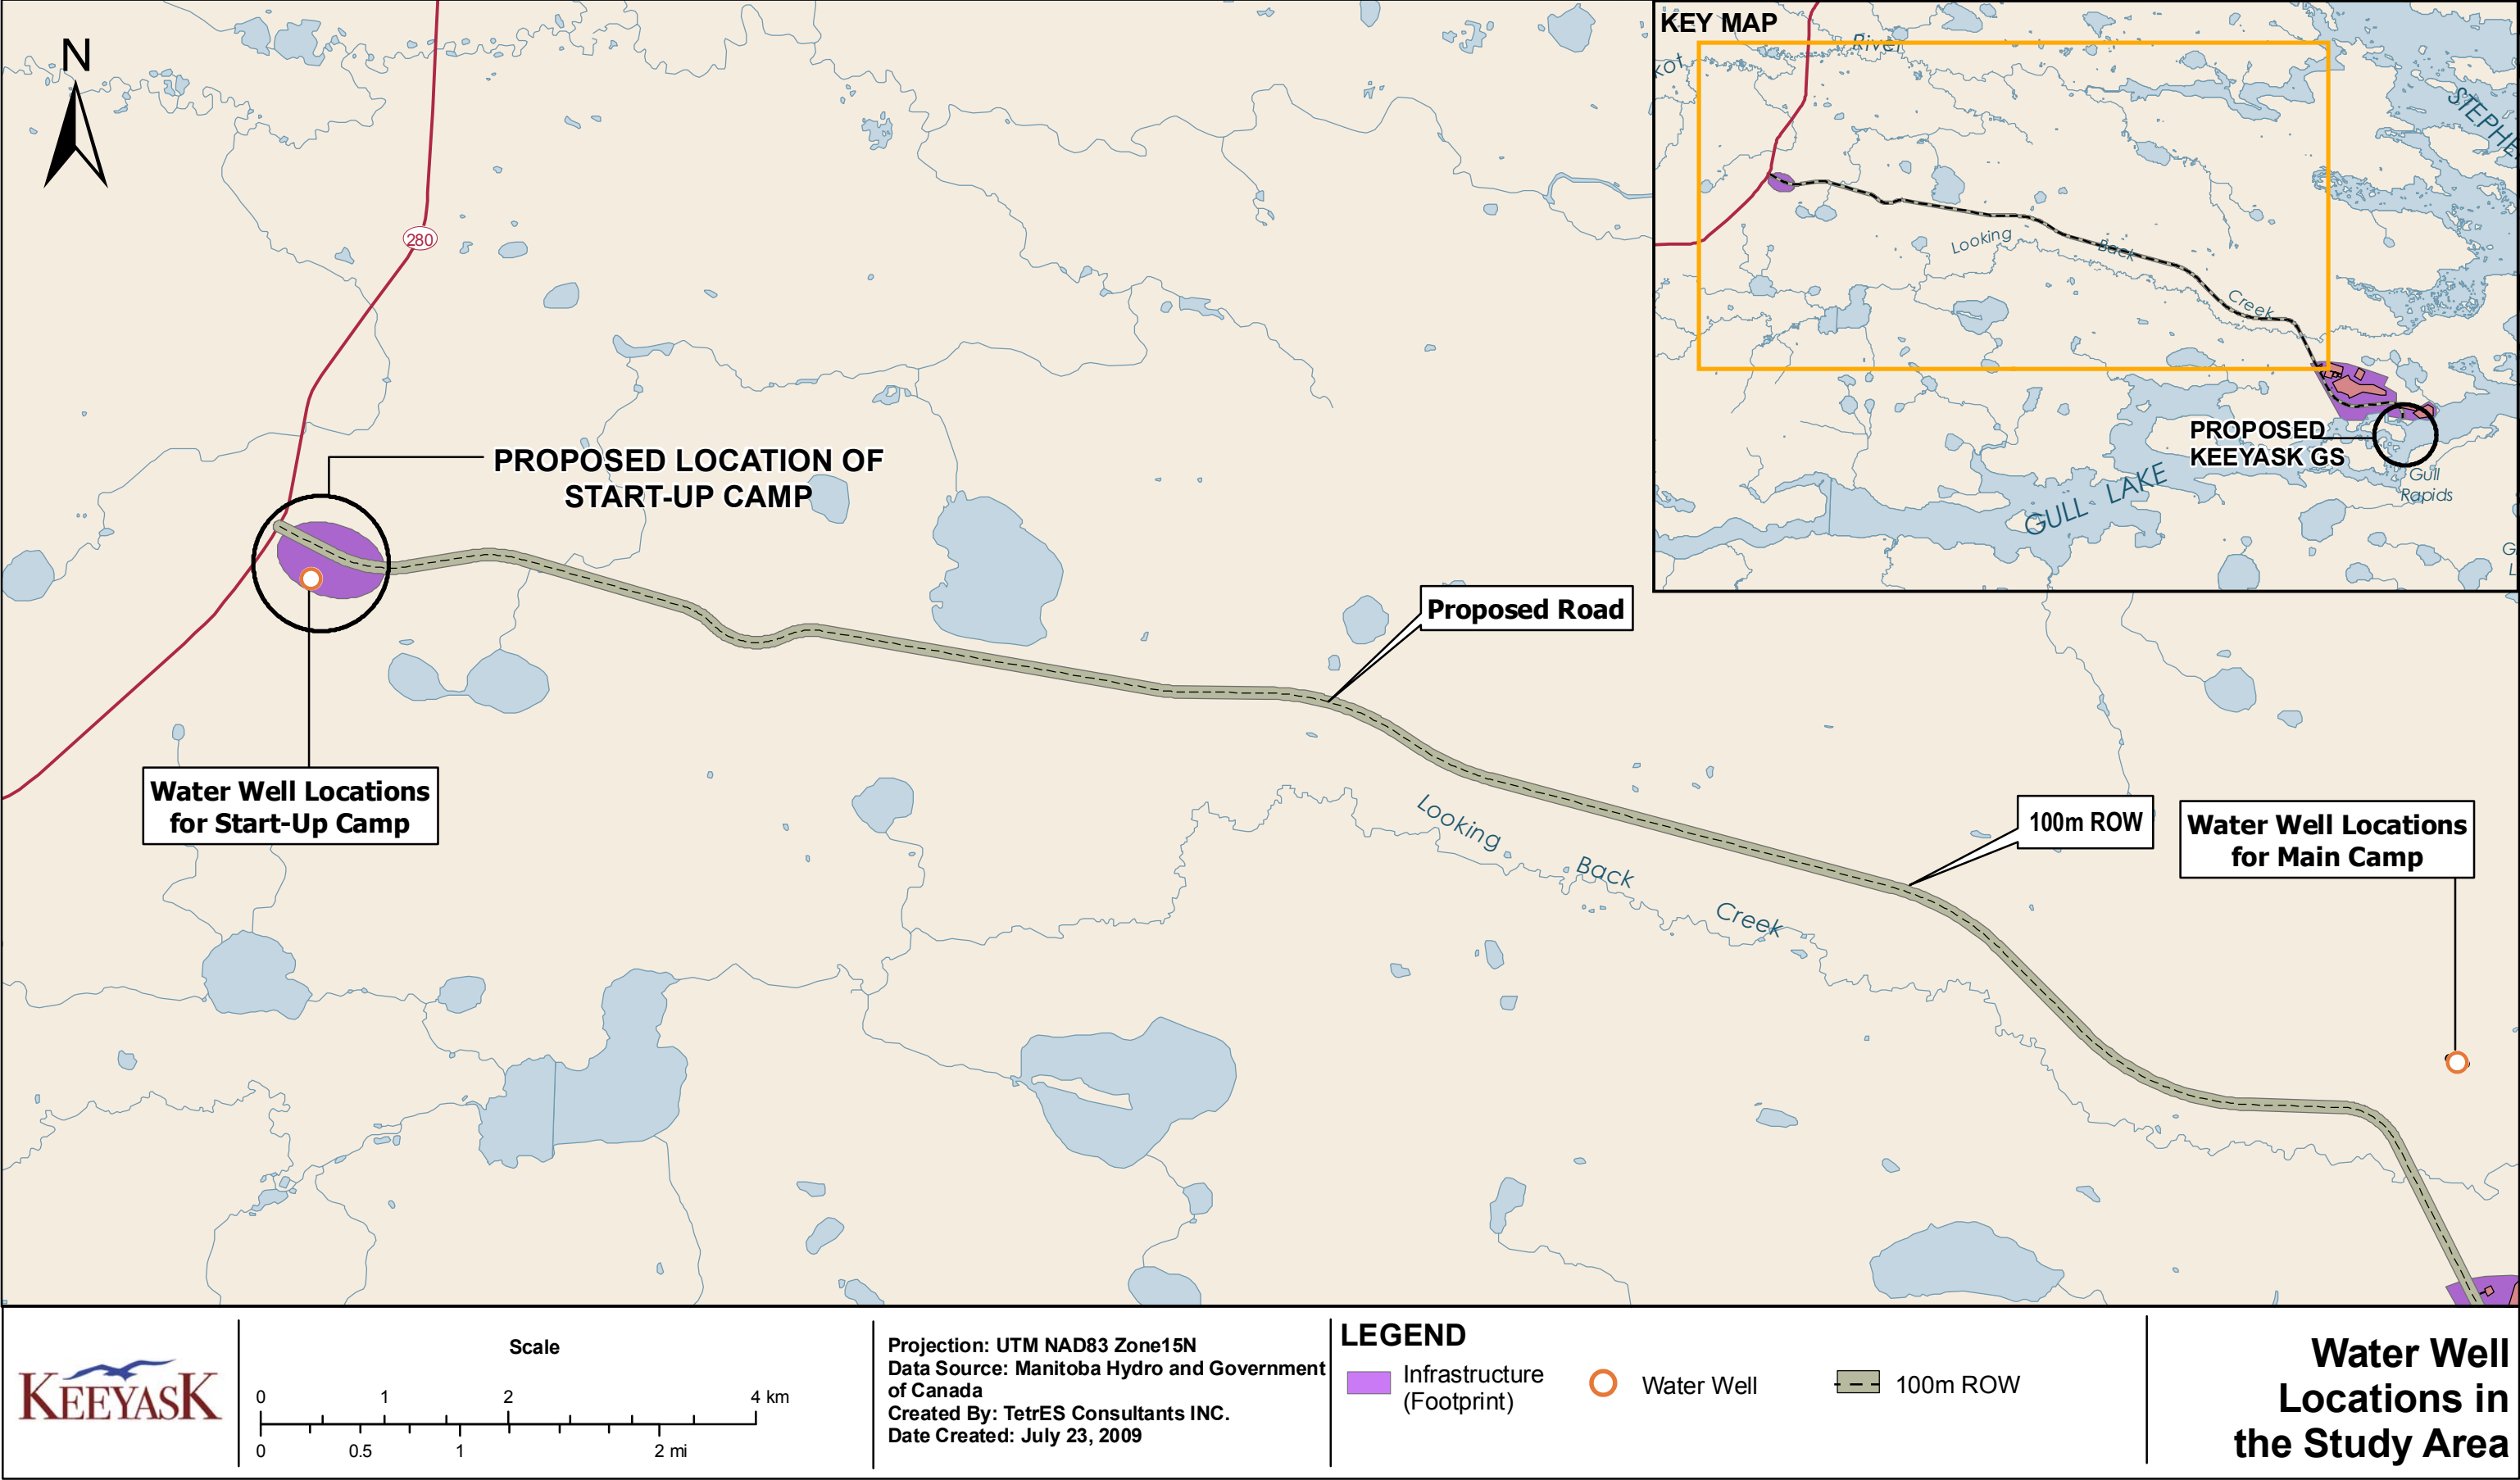


Figure 2.2-1

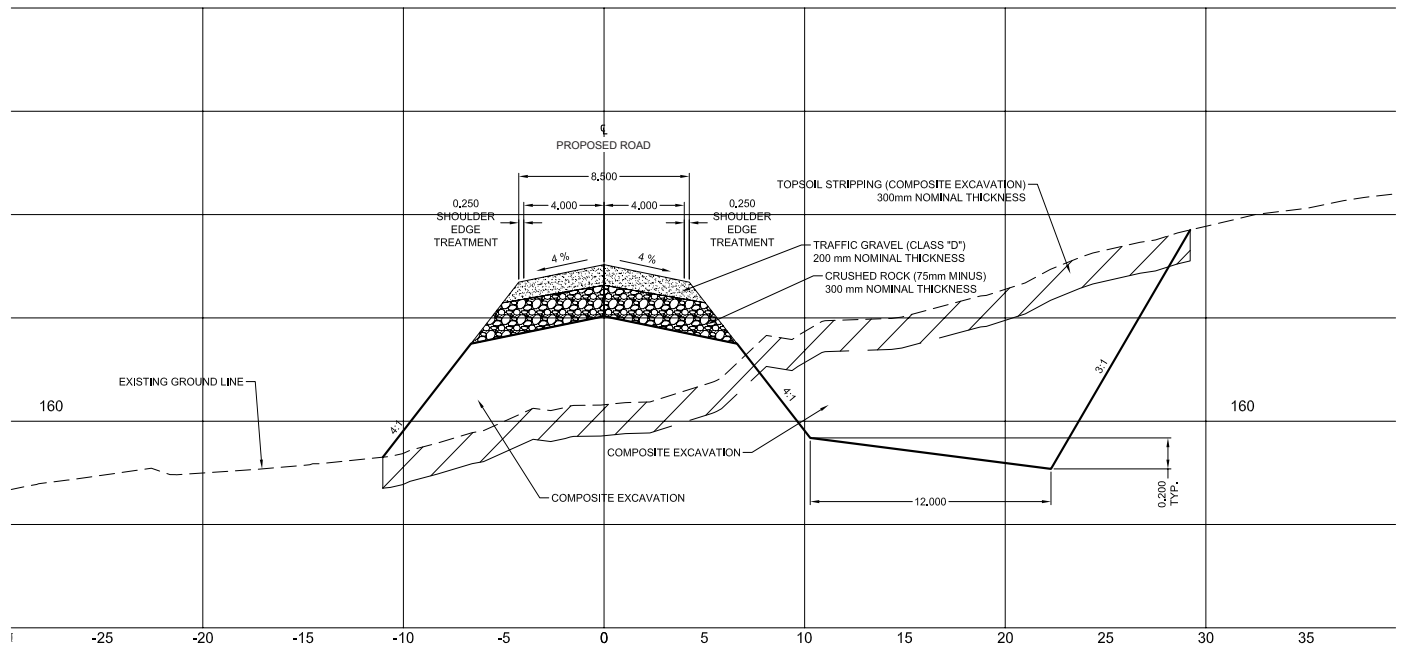

GRADE CONSTRUCTION

V=1:30
H=1:150

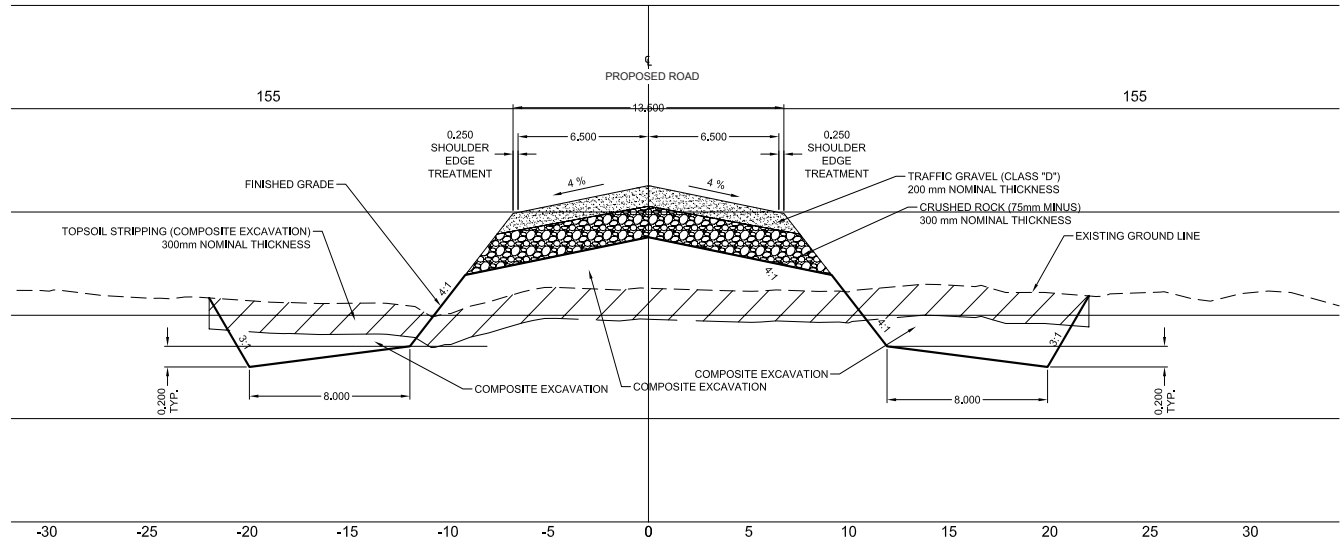

GRADE CONSTRUCTION

V=1:50
H=1:250

Road Cross Sections
Figure 2.3-1